

Key:

Notes:



- 1.

Rev	By	Chd	Apprvd	Date	Description



Project: Hempssted Lane Traffic Management
 Drawing: Hempssted Lane Traffic Management
 General Arrangement

Drawing No.	SD.25691.40.001
Revision	-
Drawn By	JCP
Checked By	AH
Drawn Date	11/03
Checked Date	11/03
Drawn By	JCP
Checked By	AH
Drawn Date	11/03
Checked Date	11/03

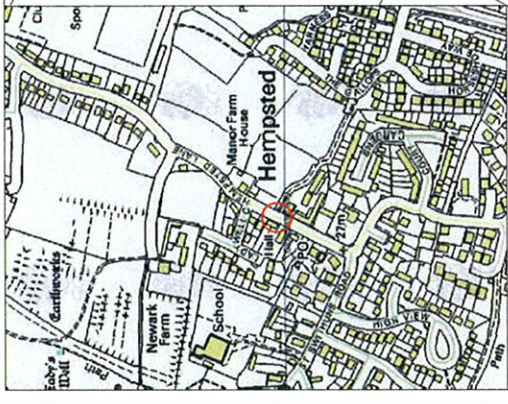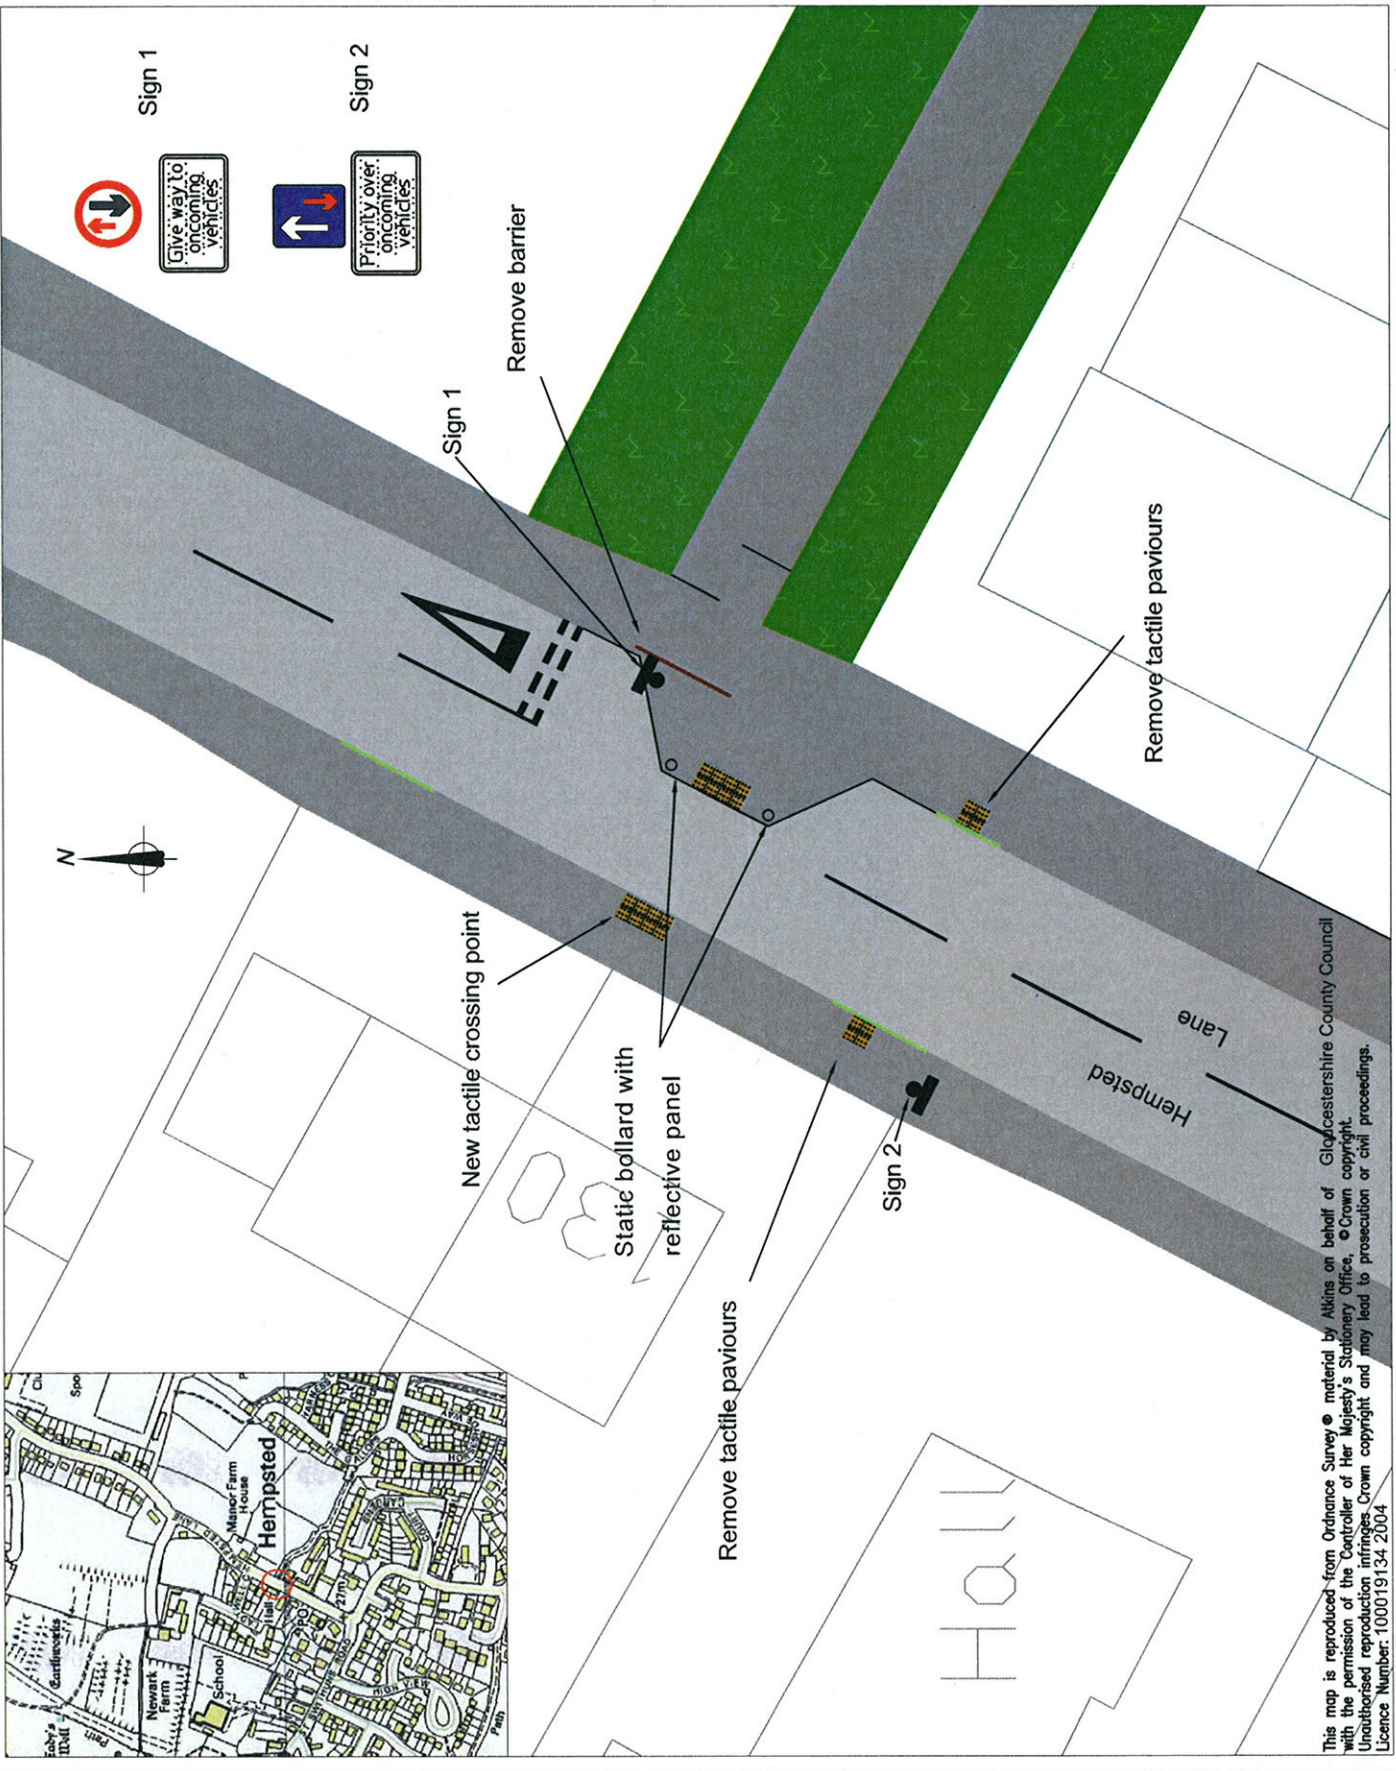

This map is reproduced from Ordnance Survey material by Atkins on behalf of Gloucestershire County Council with the permission of the Controller of Her Majesty's Stationery Office, © Crown copyright. Unauthorised reproduction infringes Crown copyright and may lead to prosecution or civil proceedings. Licence Number: 100019134.2004

Drawing No. SD.25691.40.001
 Revision -
 Drawn By JCP
 Checked By AH
 Drawn Date 11/03
 Checked Date 11/03
 Drawing No. SD.25691.40.001
 Revision -
 Drawing Scale: Not to scale